




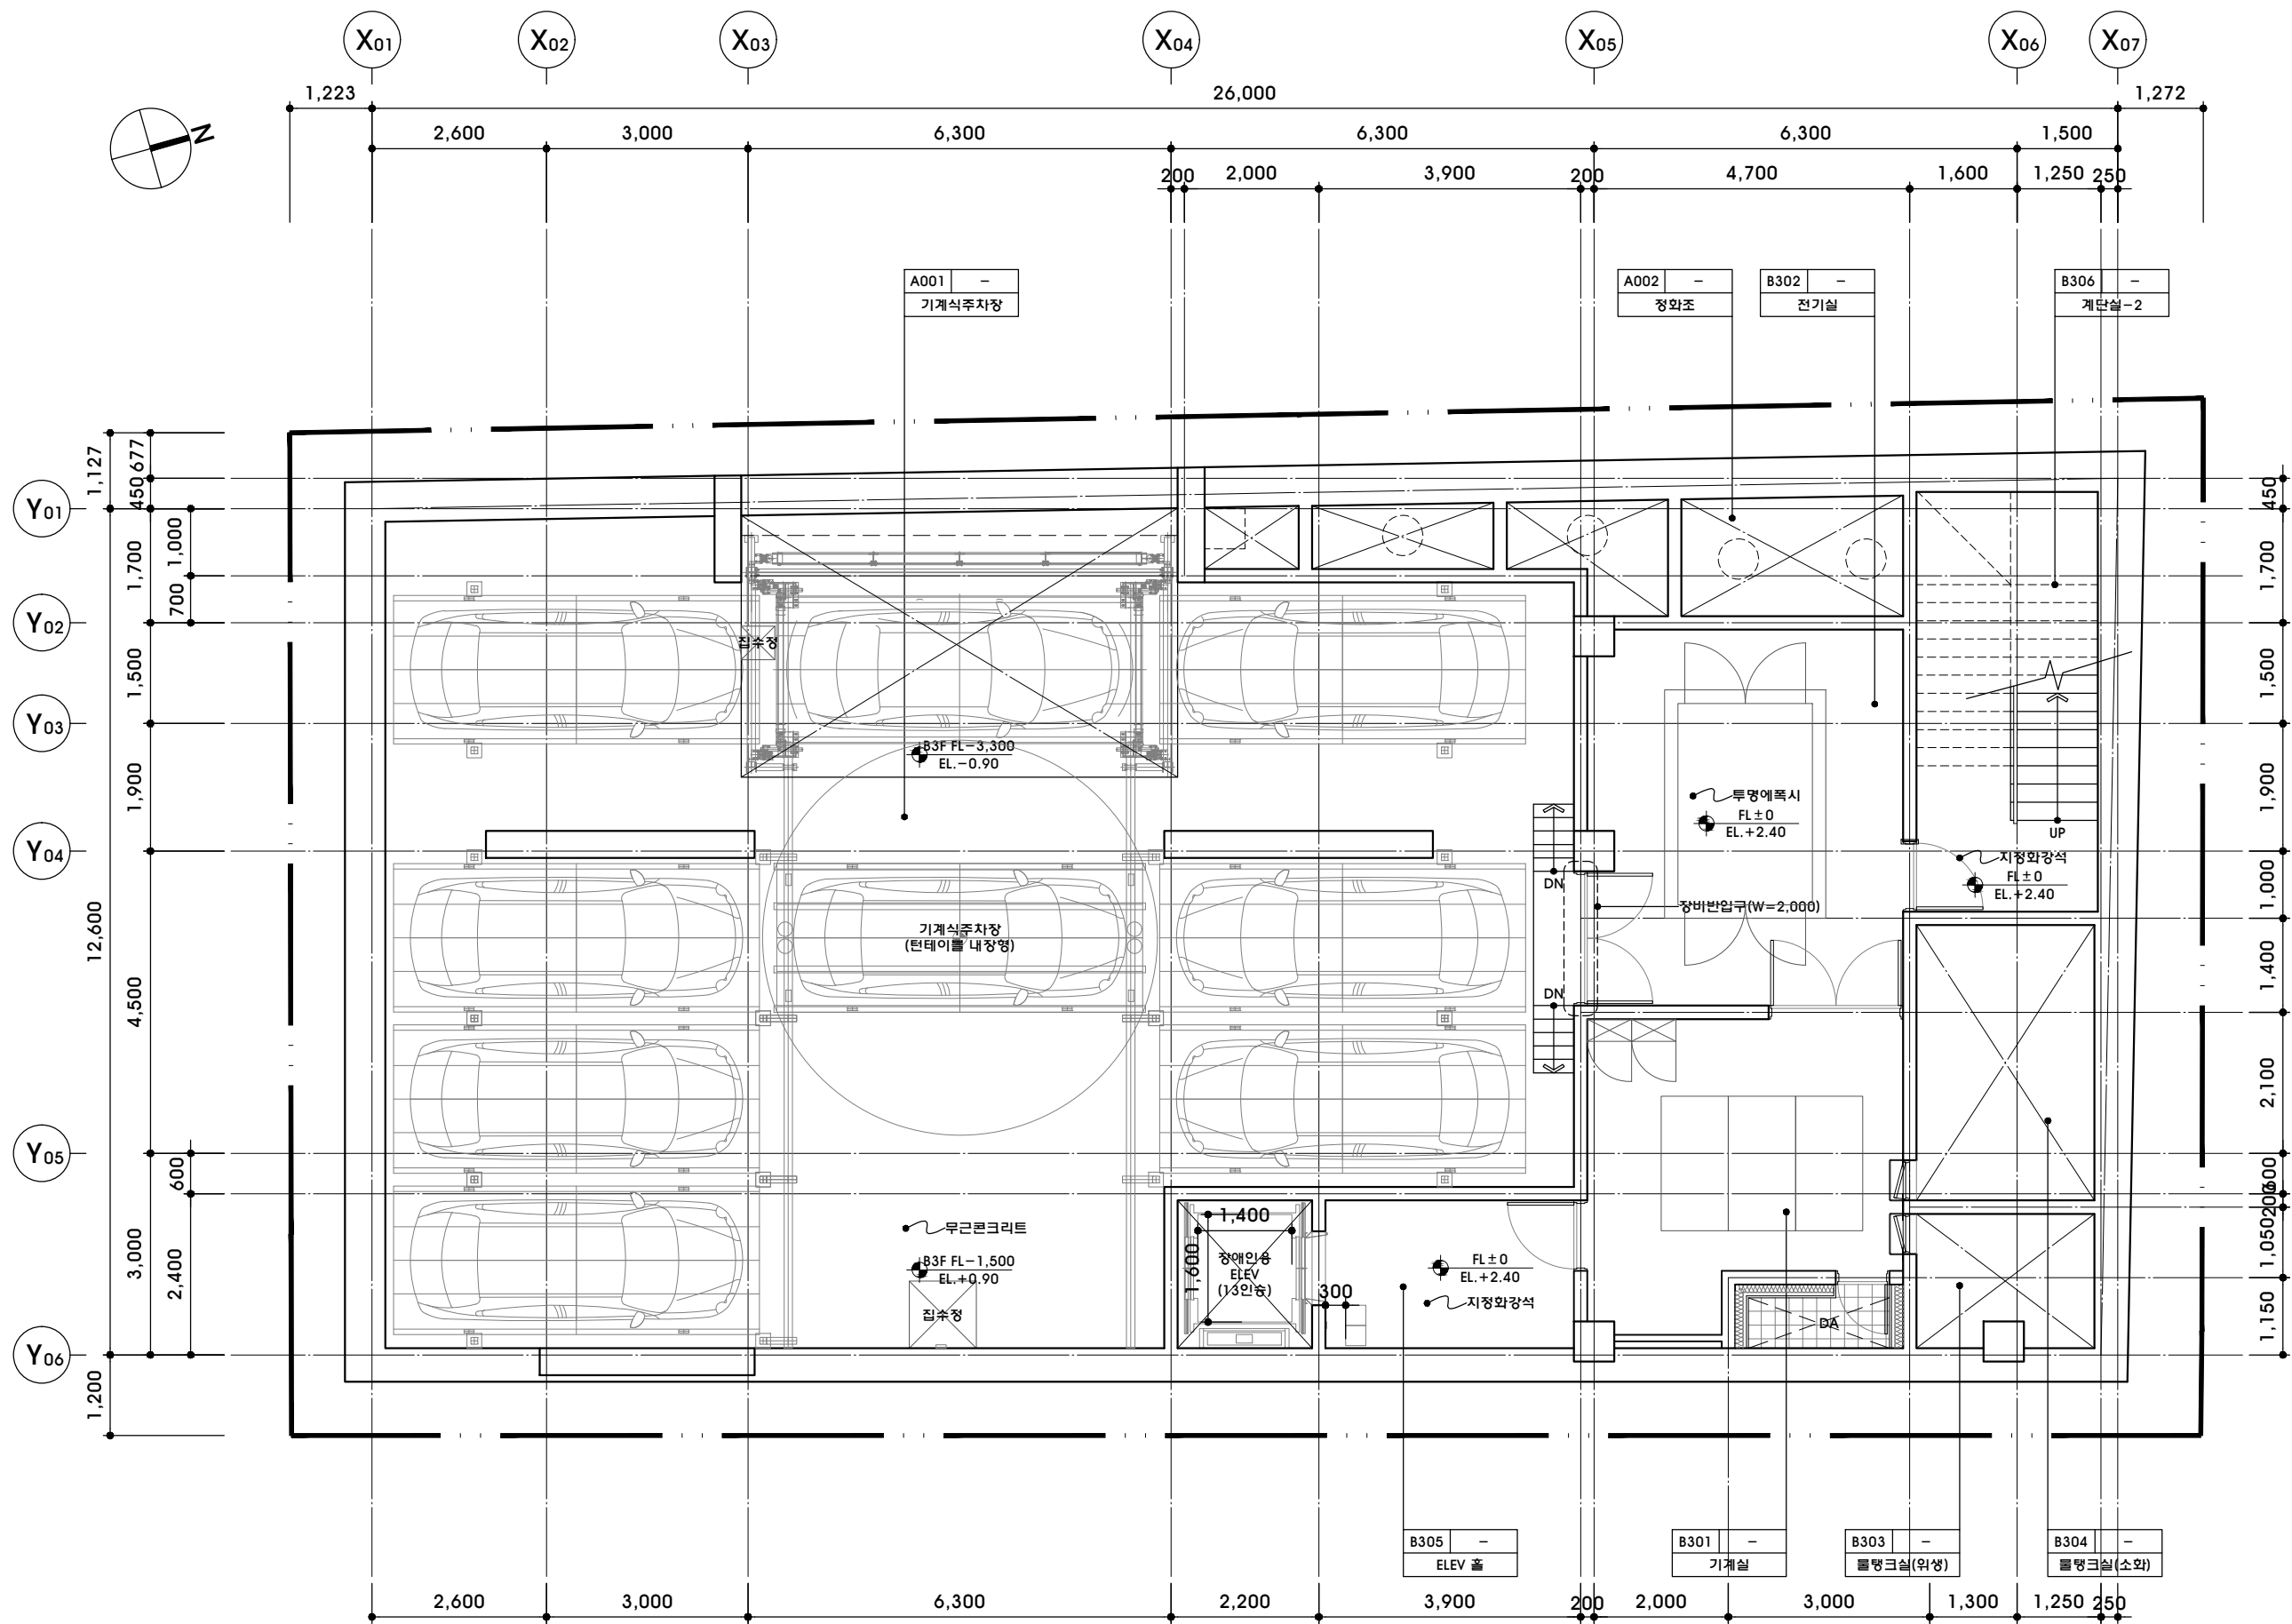

1 지하3층 평면도
축척 : 1/100
A-301

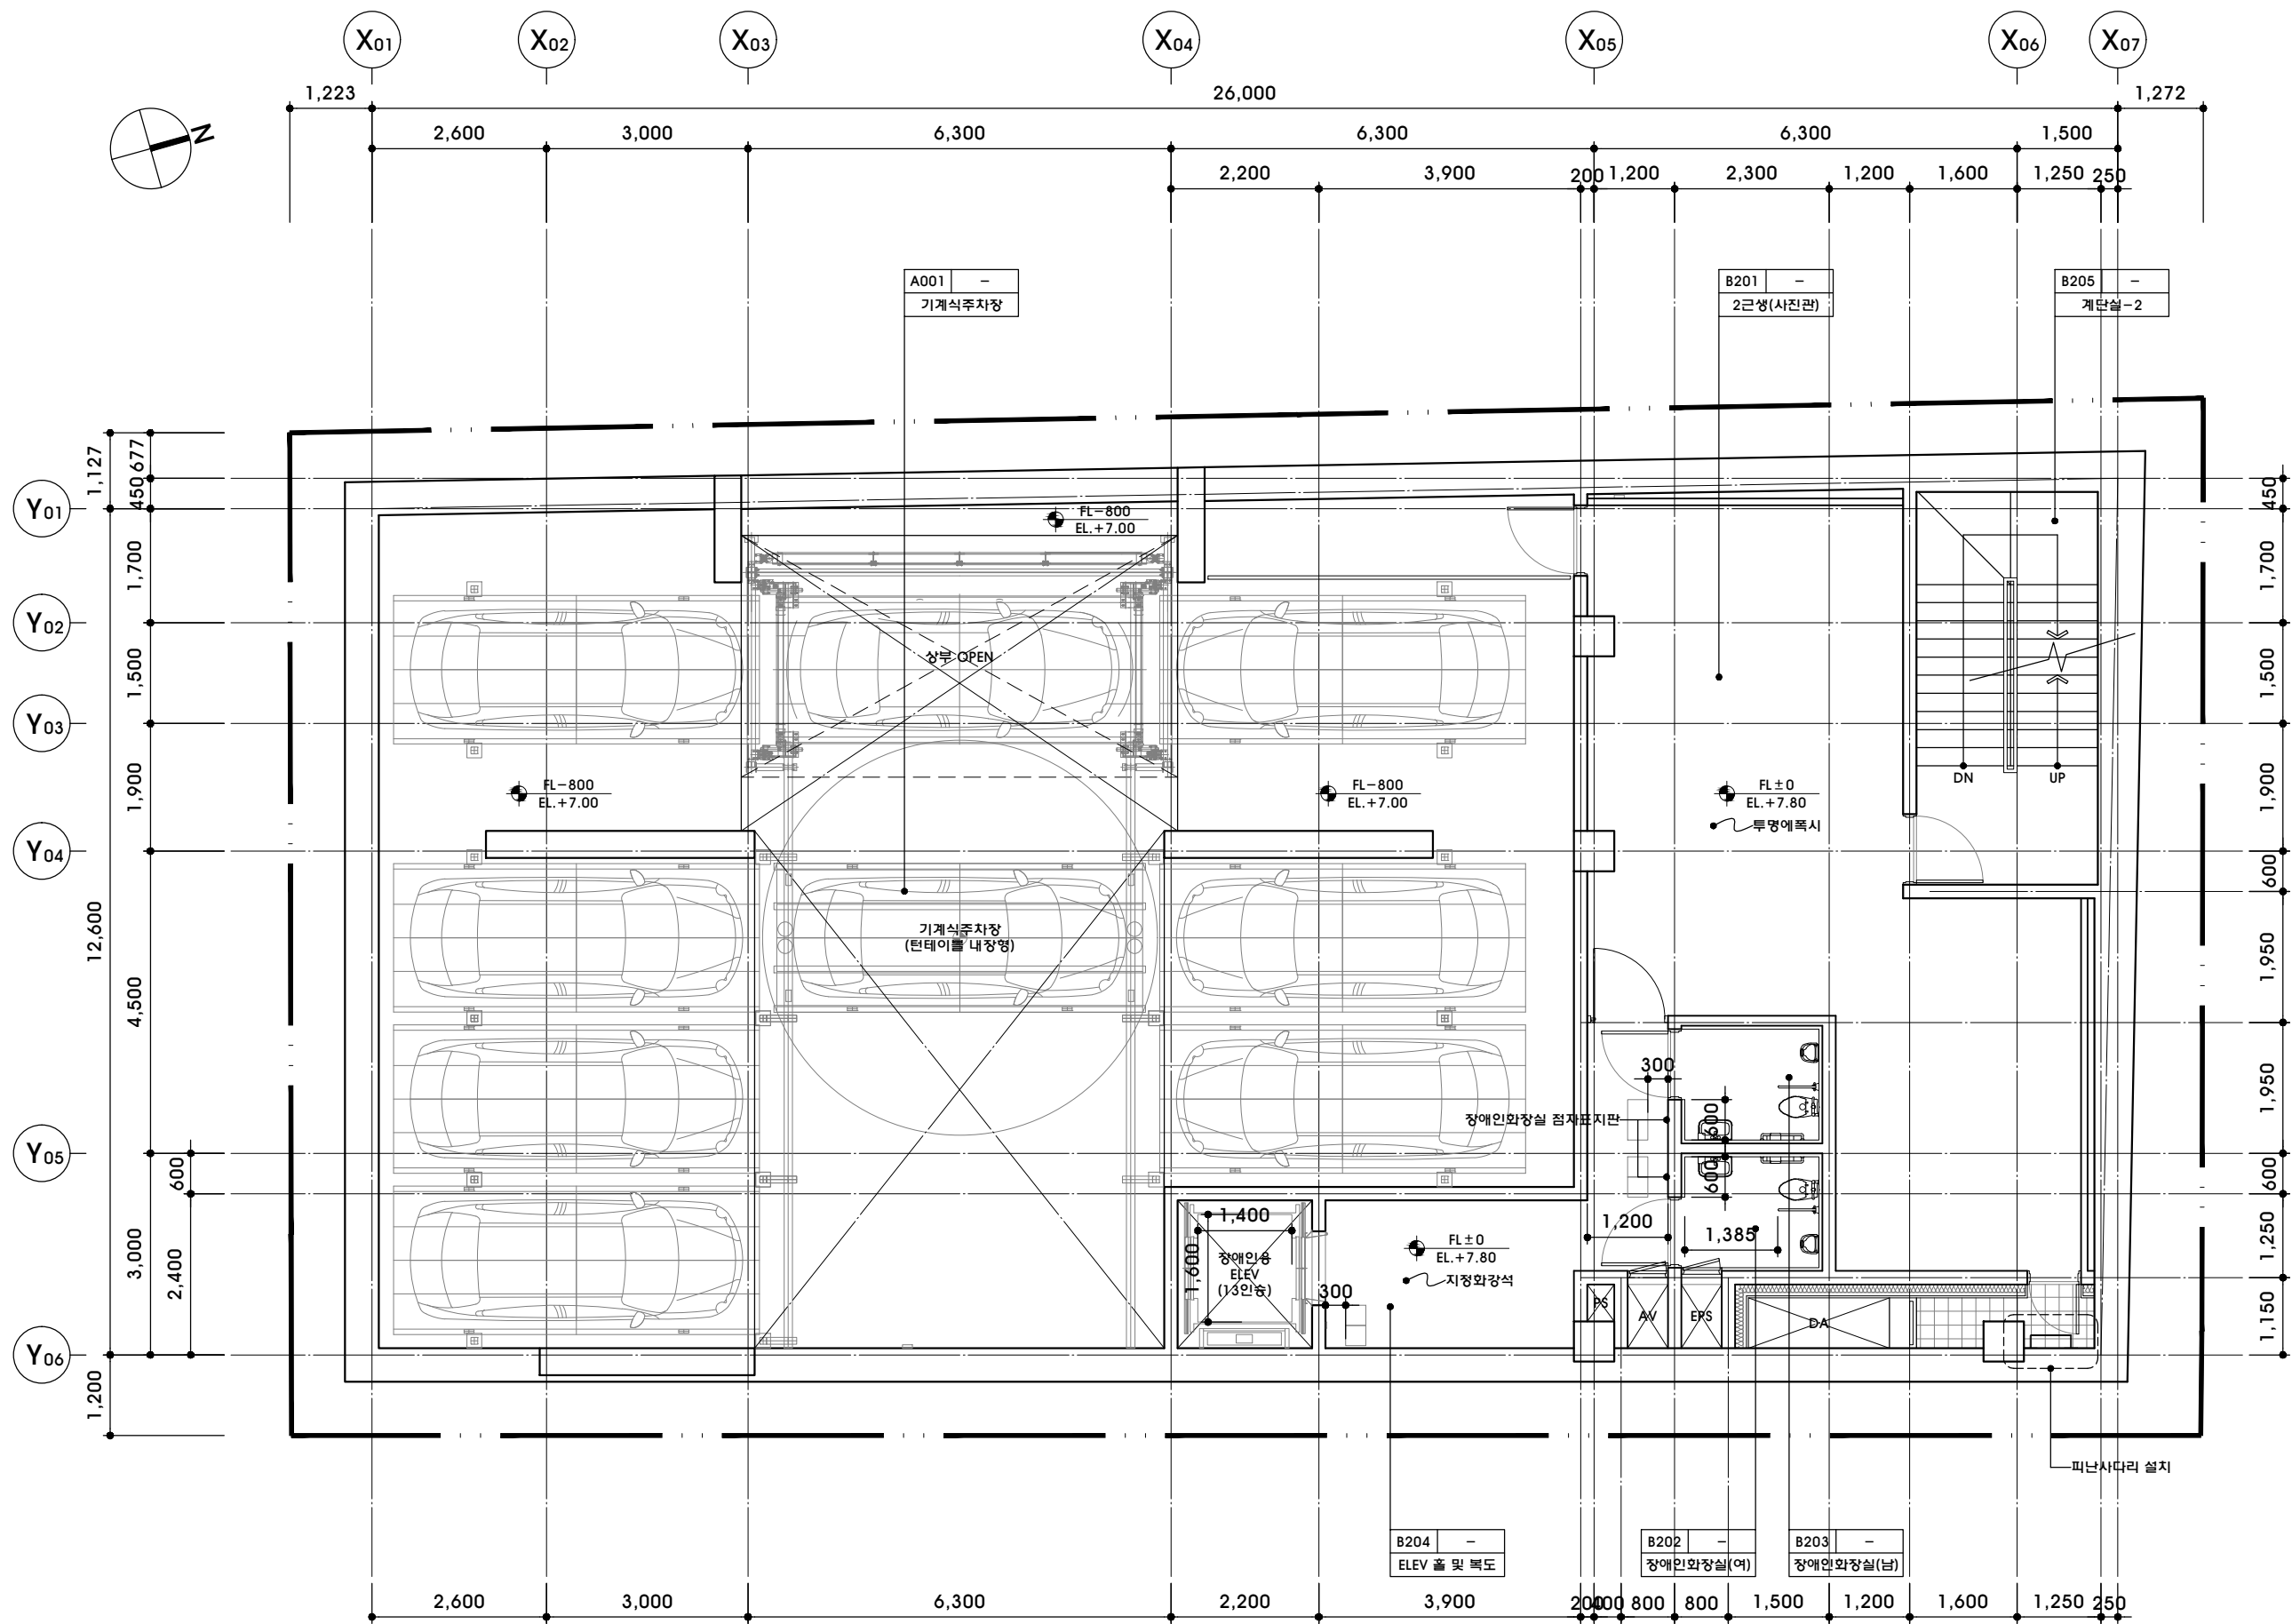


1 지하2층 평면도
축척 : 1/100

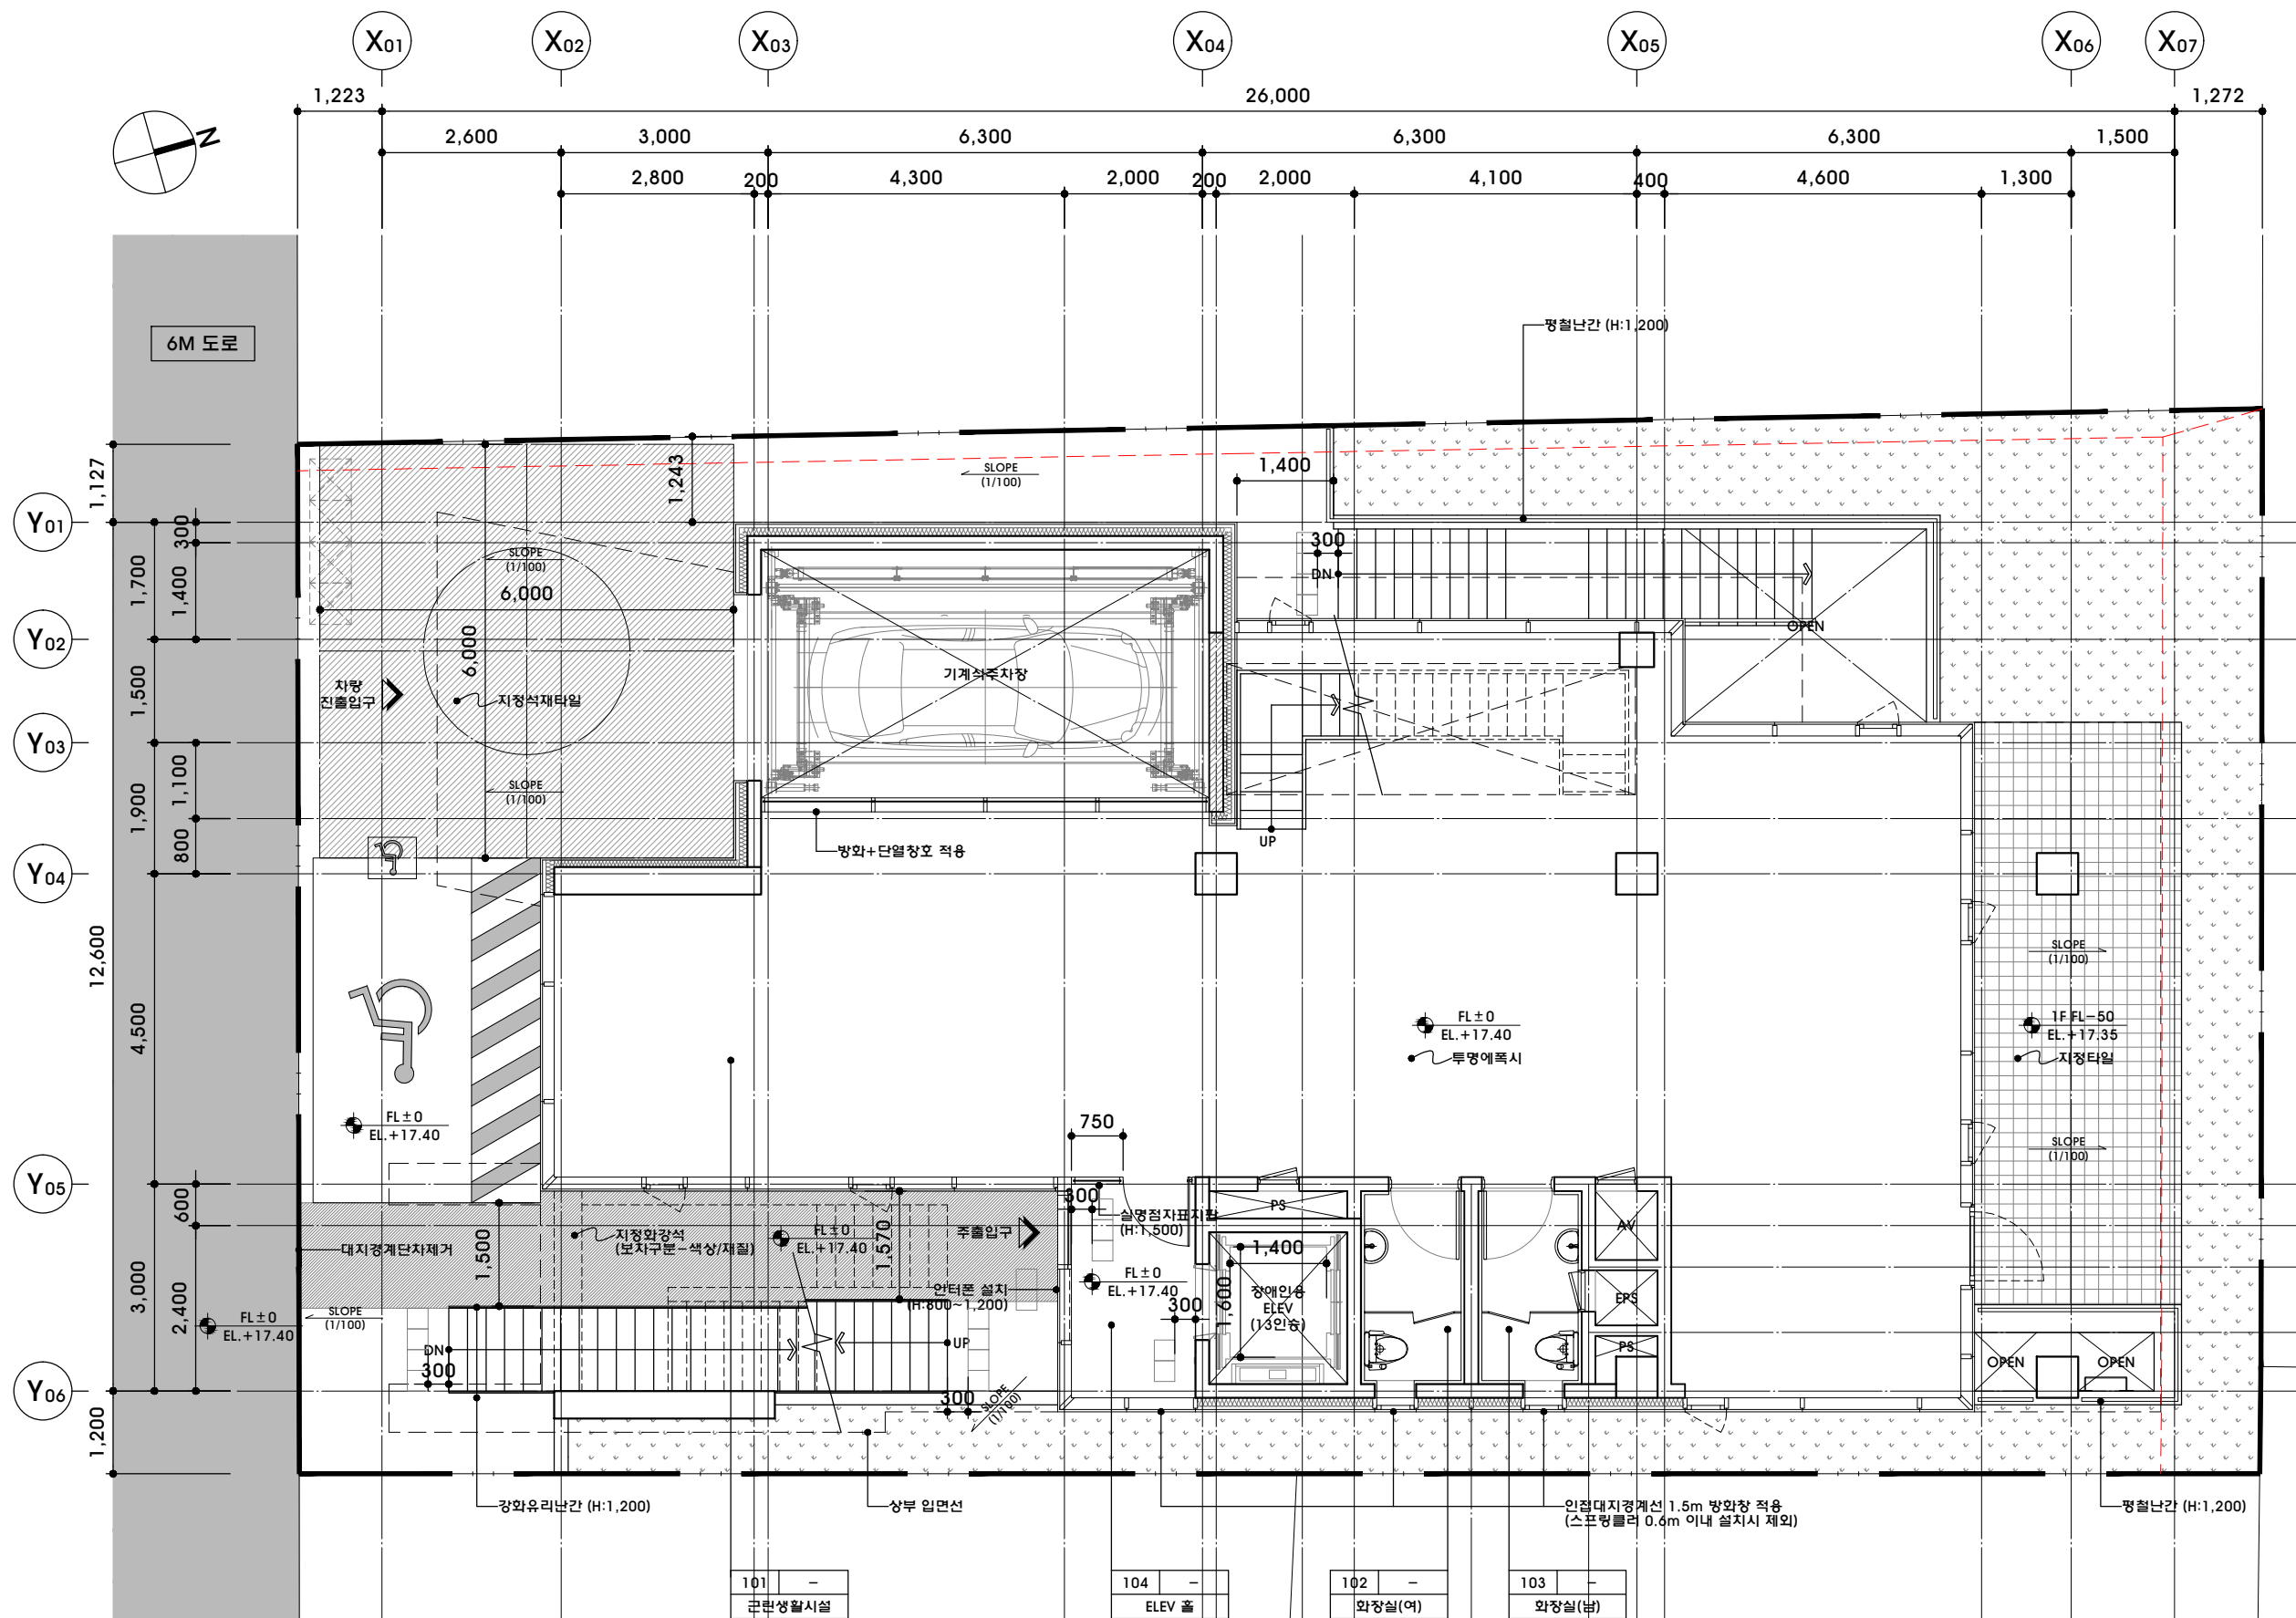


1
A-304

지상1층 평면도
 축척 : 1/100

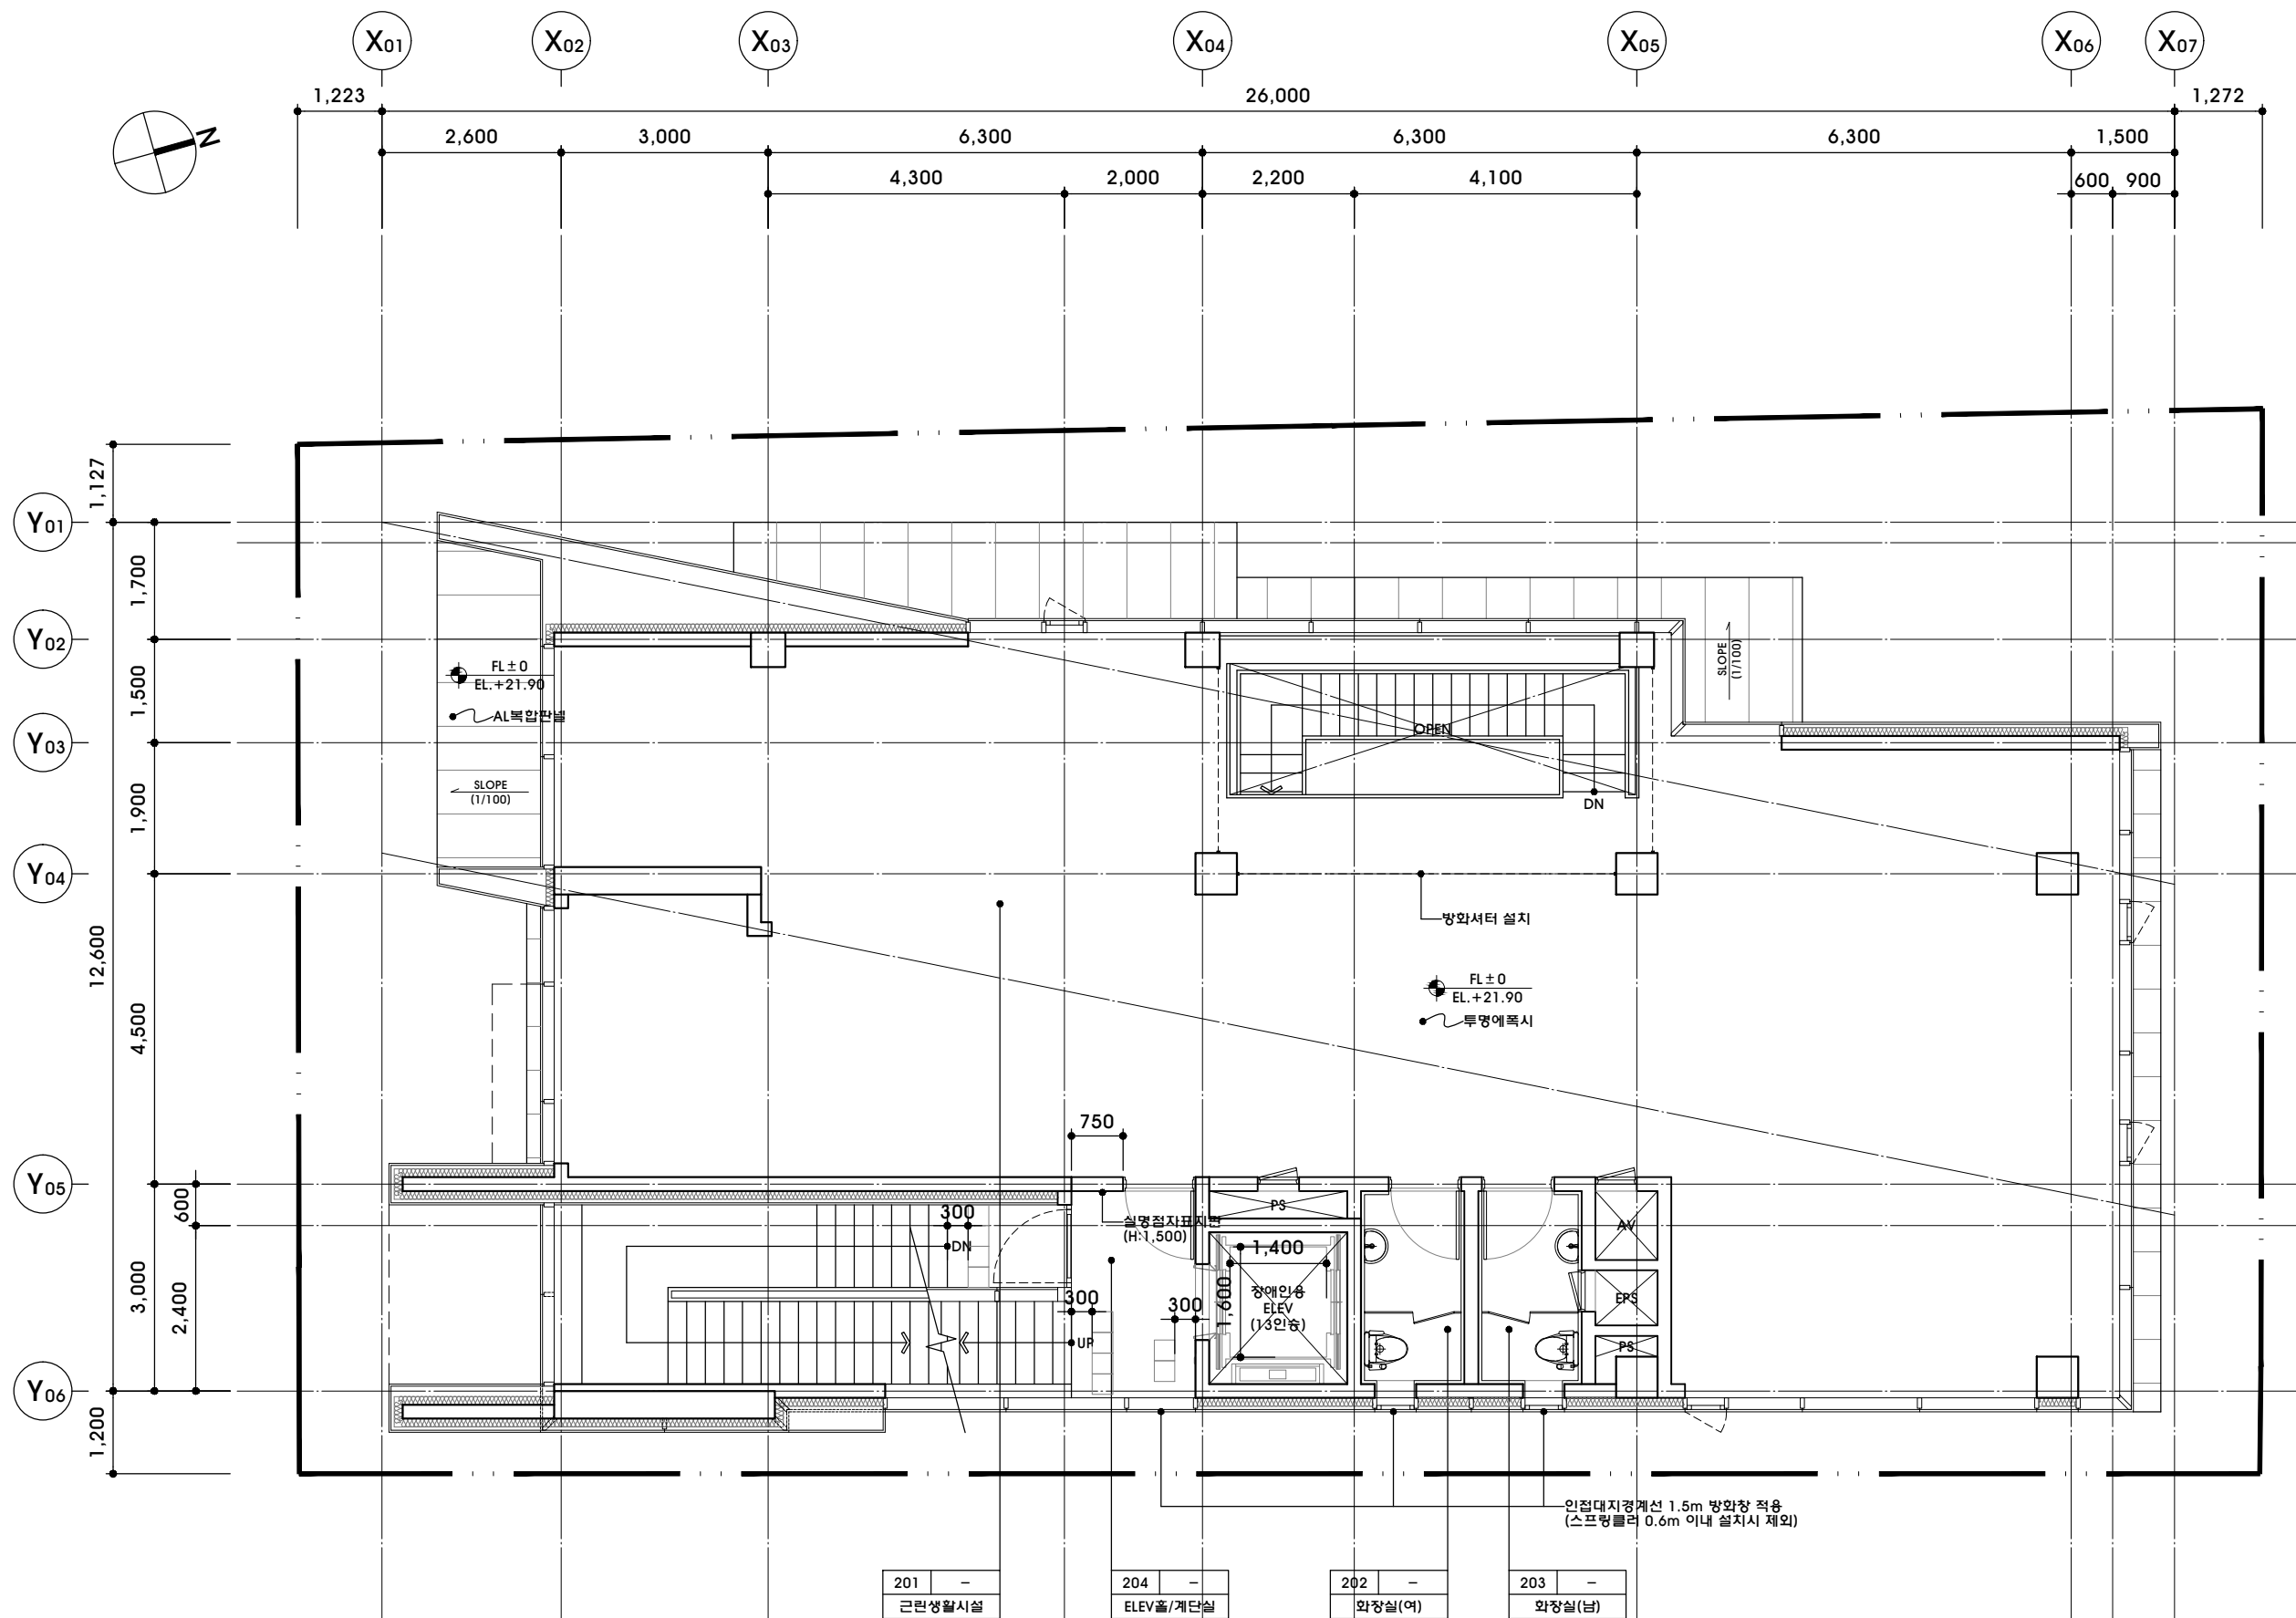

1
A-305


지상2층 평면도
축척 : 1/100

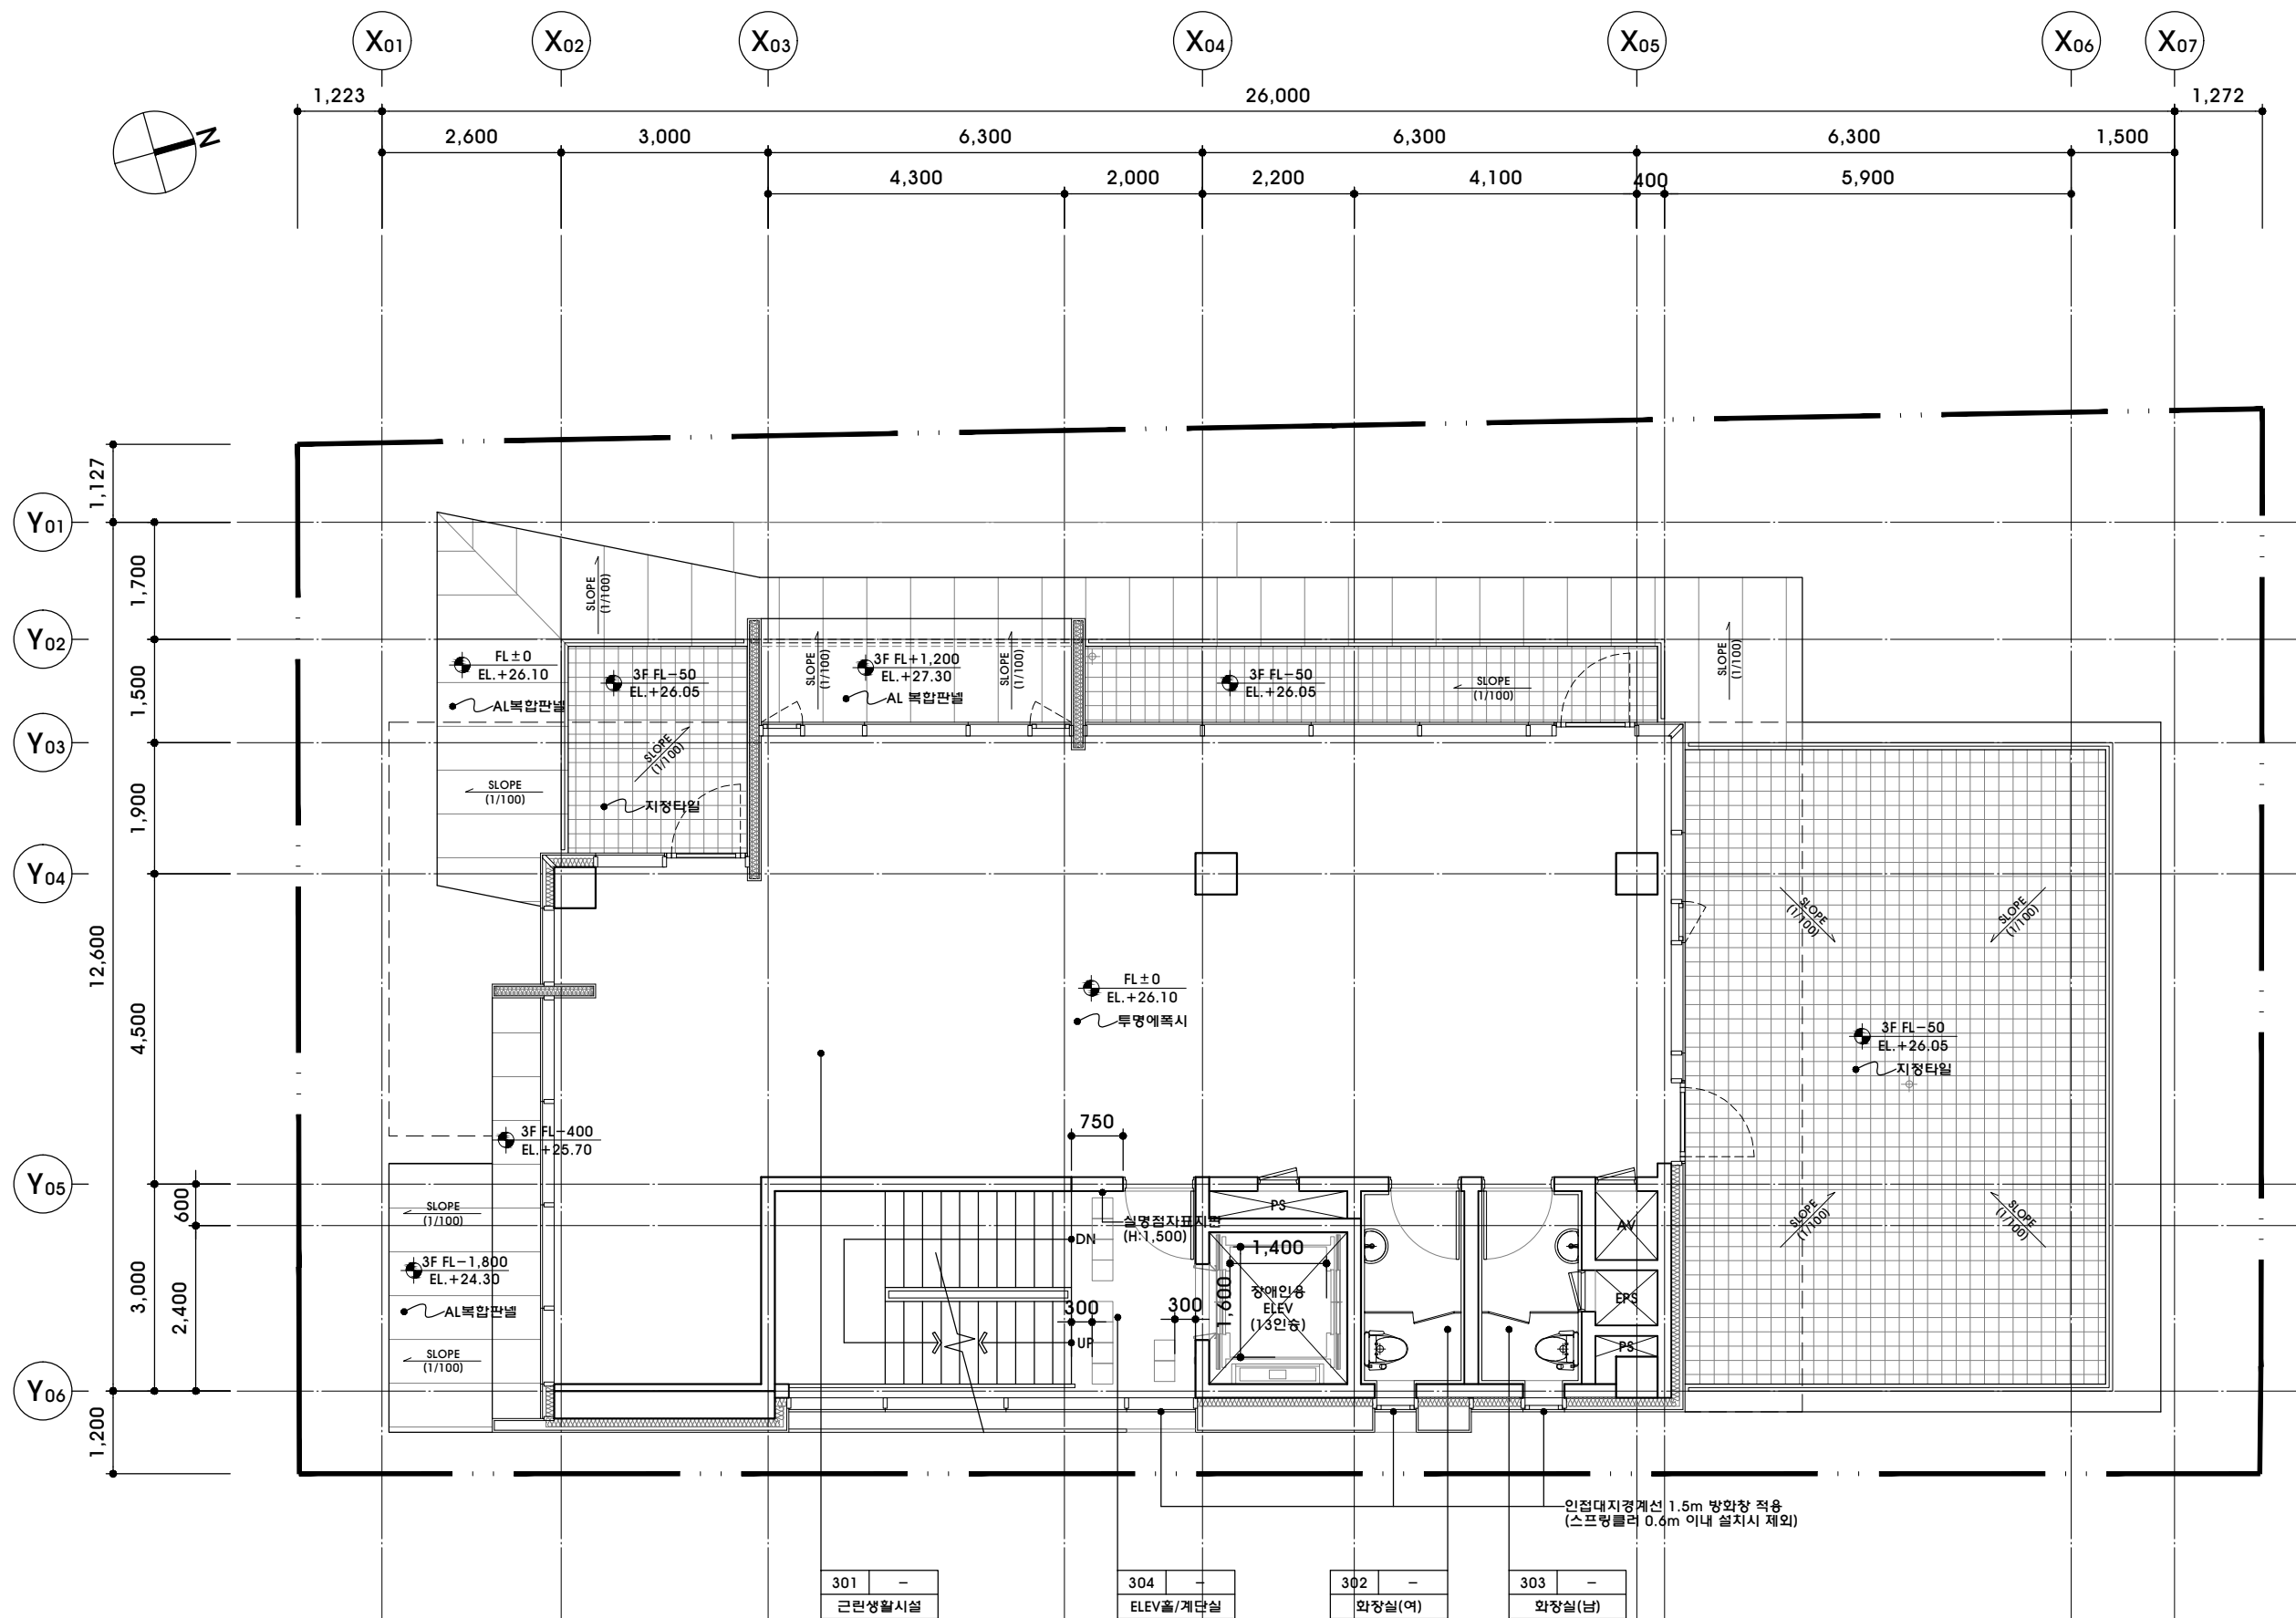

1
A-306

지상3층 평면도

축척 : 1/100

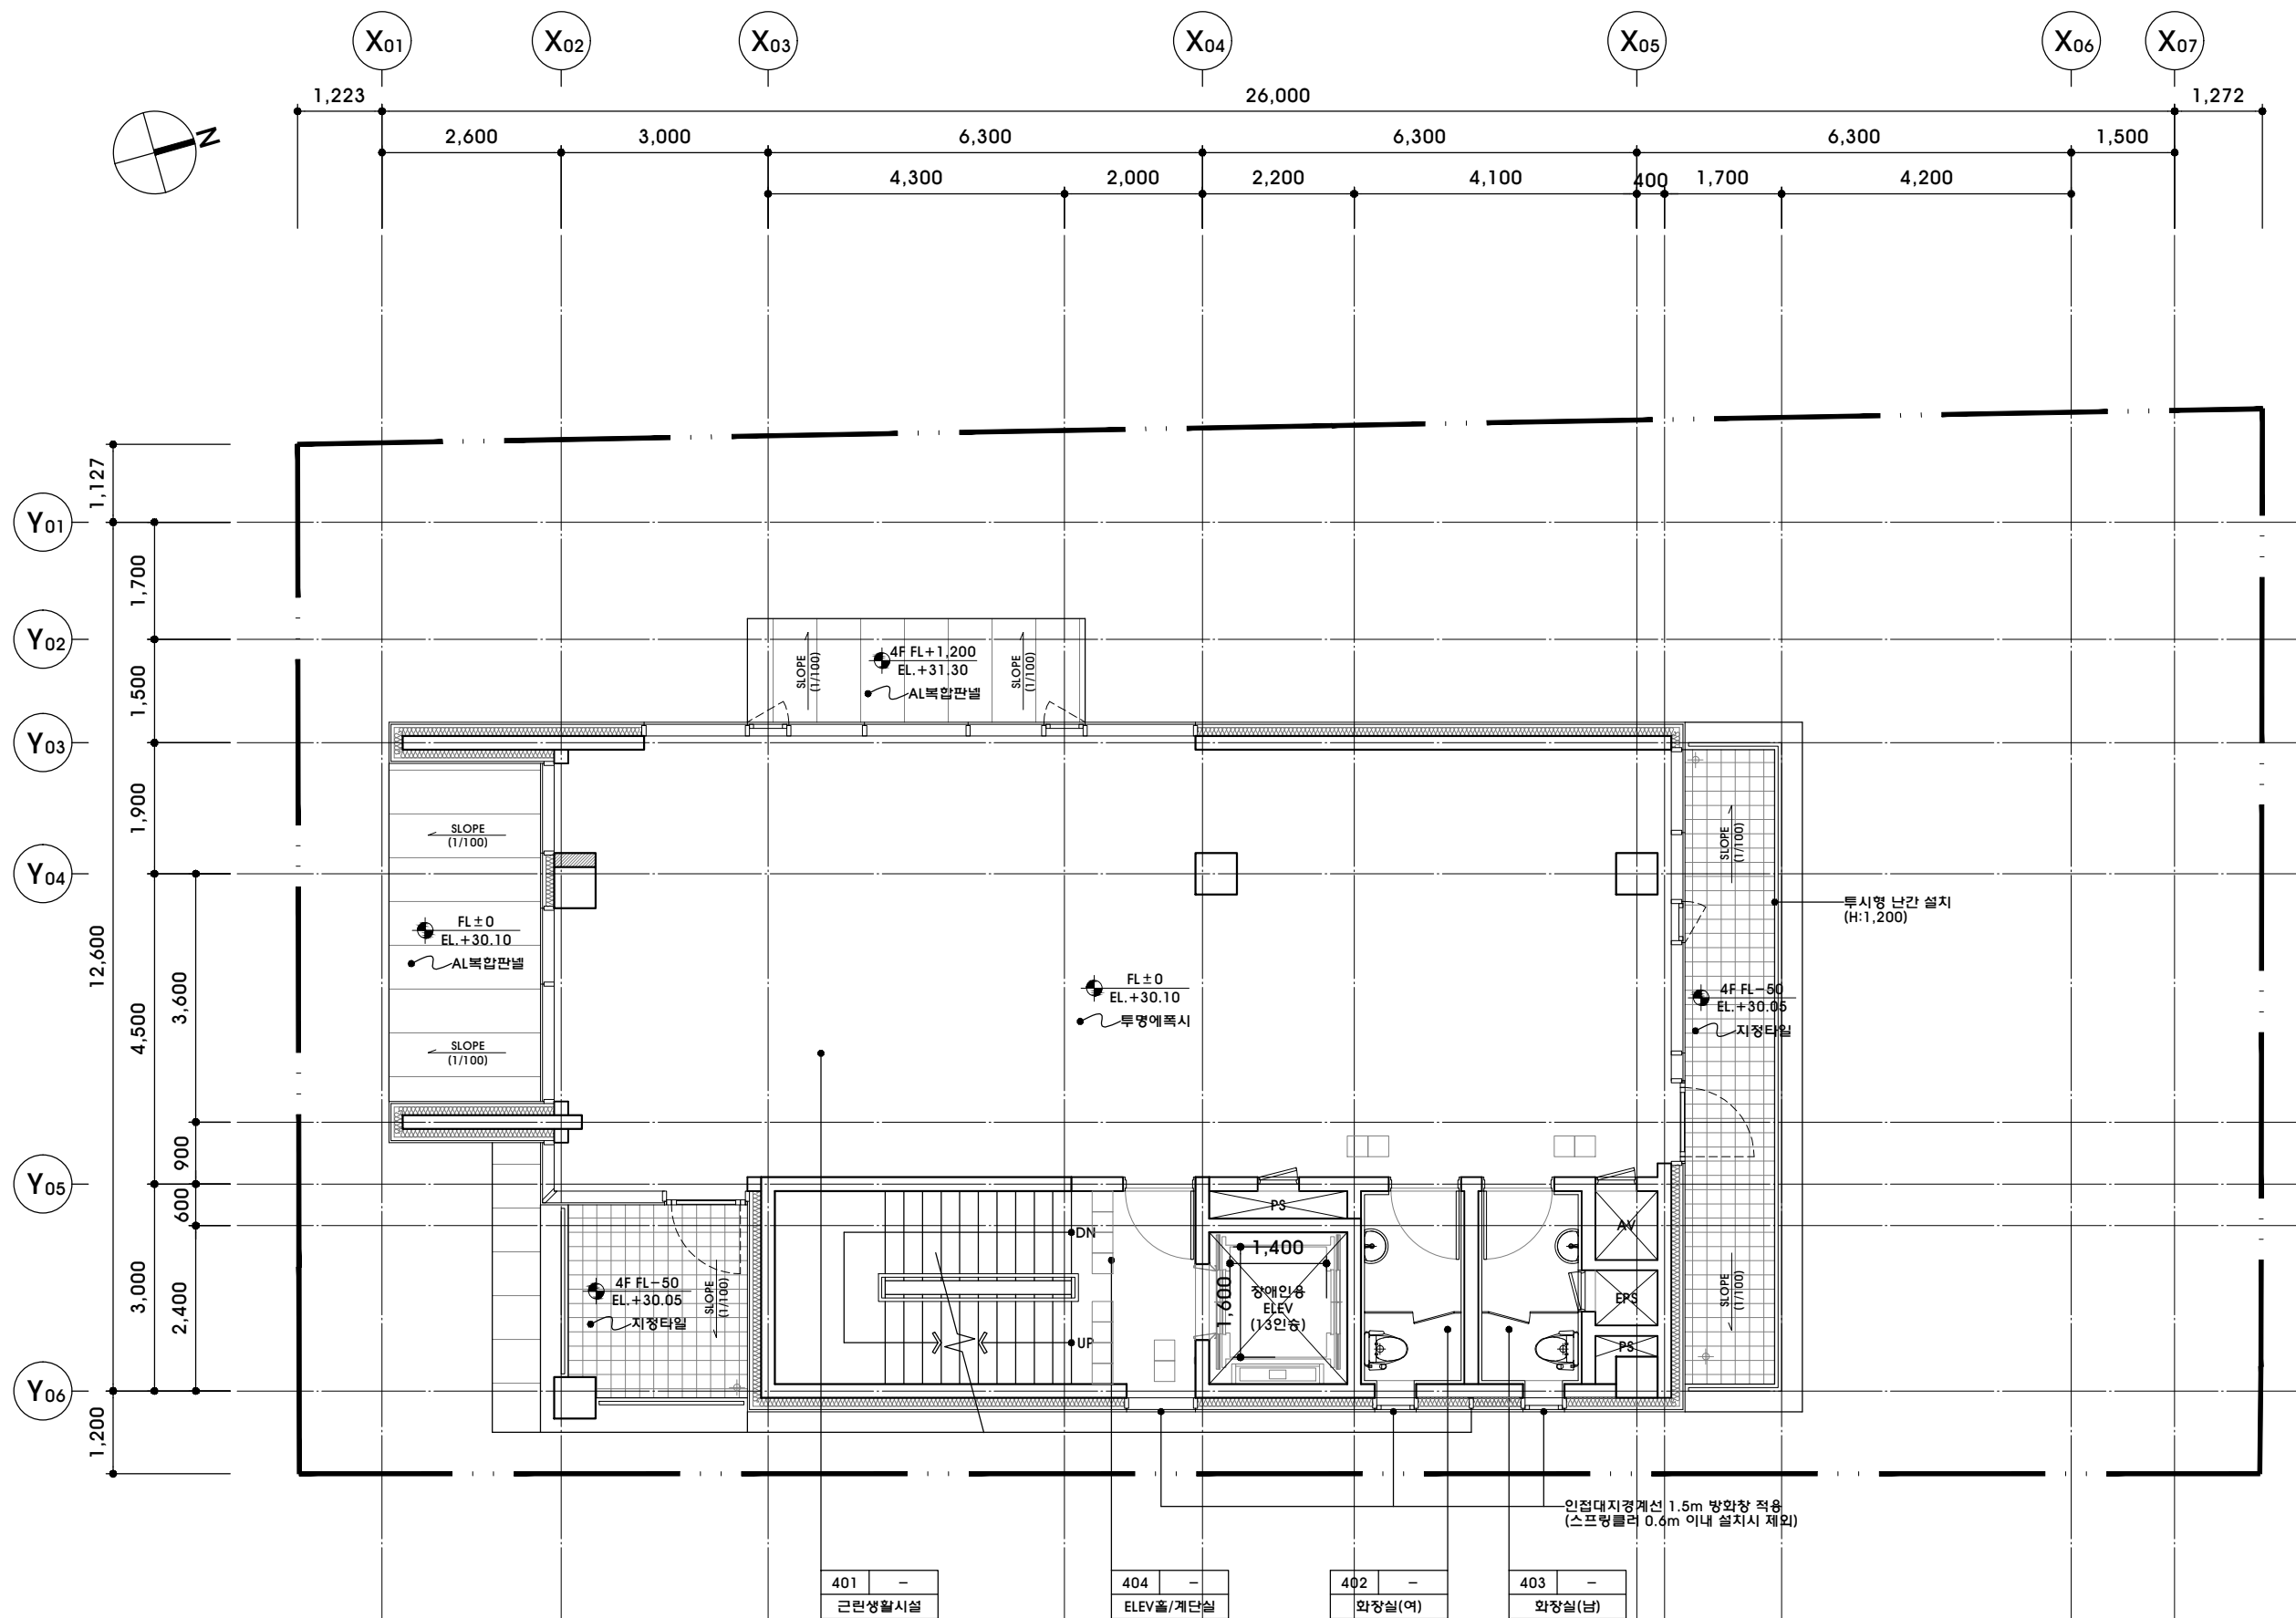

1
A-307

지상4층 평면도
축척 : 1/100

